


LUMINAIRE, 100-WATT, MH, MOGUL BASE LAMP, 120V HIGH POWER FACTOR BALLAST WITH PROTECTIVE STARTER. PHOTOCELL CONTROLLED HOLOPHANE/UNIQUE SOLUTIONS "GRANVILLE SERIES" CAT #GVIA100MH 12AB3N-P WITH PC GVIAPR12 PHOTO EYE KIT (OR AN APPROVED EQUIVALENT).

OPTIONAL:
(TO BE APPROVED BY ENGINEERING SERVICES DEPARTMENT): POLE MANUFACTURER TO INSERT SINGLE C.G.F.I. RECEPTACLE WITH WEATHER-PROOF COVER

AMERON TRADITIONAL SERIES POLE, VICTORIAN STYLE V W/ AMERSHIELD ANTI GRAFFITI COATING OR AN APPROVED EQUIVALENT. COLOR OPTIONS: BLACK, GREEN, SALT & PEPPER OR OTHER, BY CITY APPROVAL. POLE HEIGHT ABOVE GRADE TO BE 10' TO 20'.

ENGINEERING SERVICES DEPARTMENT RECOMMENDS:

- *10' POLE HEIGHTS ABOVE GRADE FOR RESIDENTIAL STREETS WITH NO RECEPTACLES OR BANNER ARMS.
- *13' TO 20' POLE HEIGHTS ABOVE GRADE FOR COMMERCIAL AND INDUSTRIAL AREAS. RECEPTACLES AND BANNER ARMS ARE ALLOWED, AS PER ELECTRICAL DESIGN CRITERIA, AND MUST BE POWDER COATED TO MATCH THE POLE COLOR.

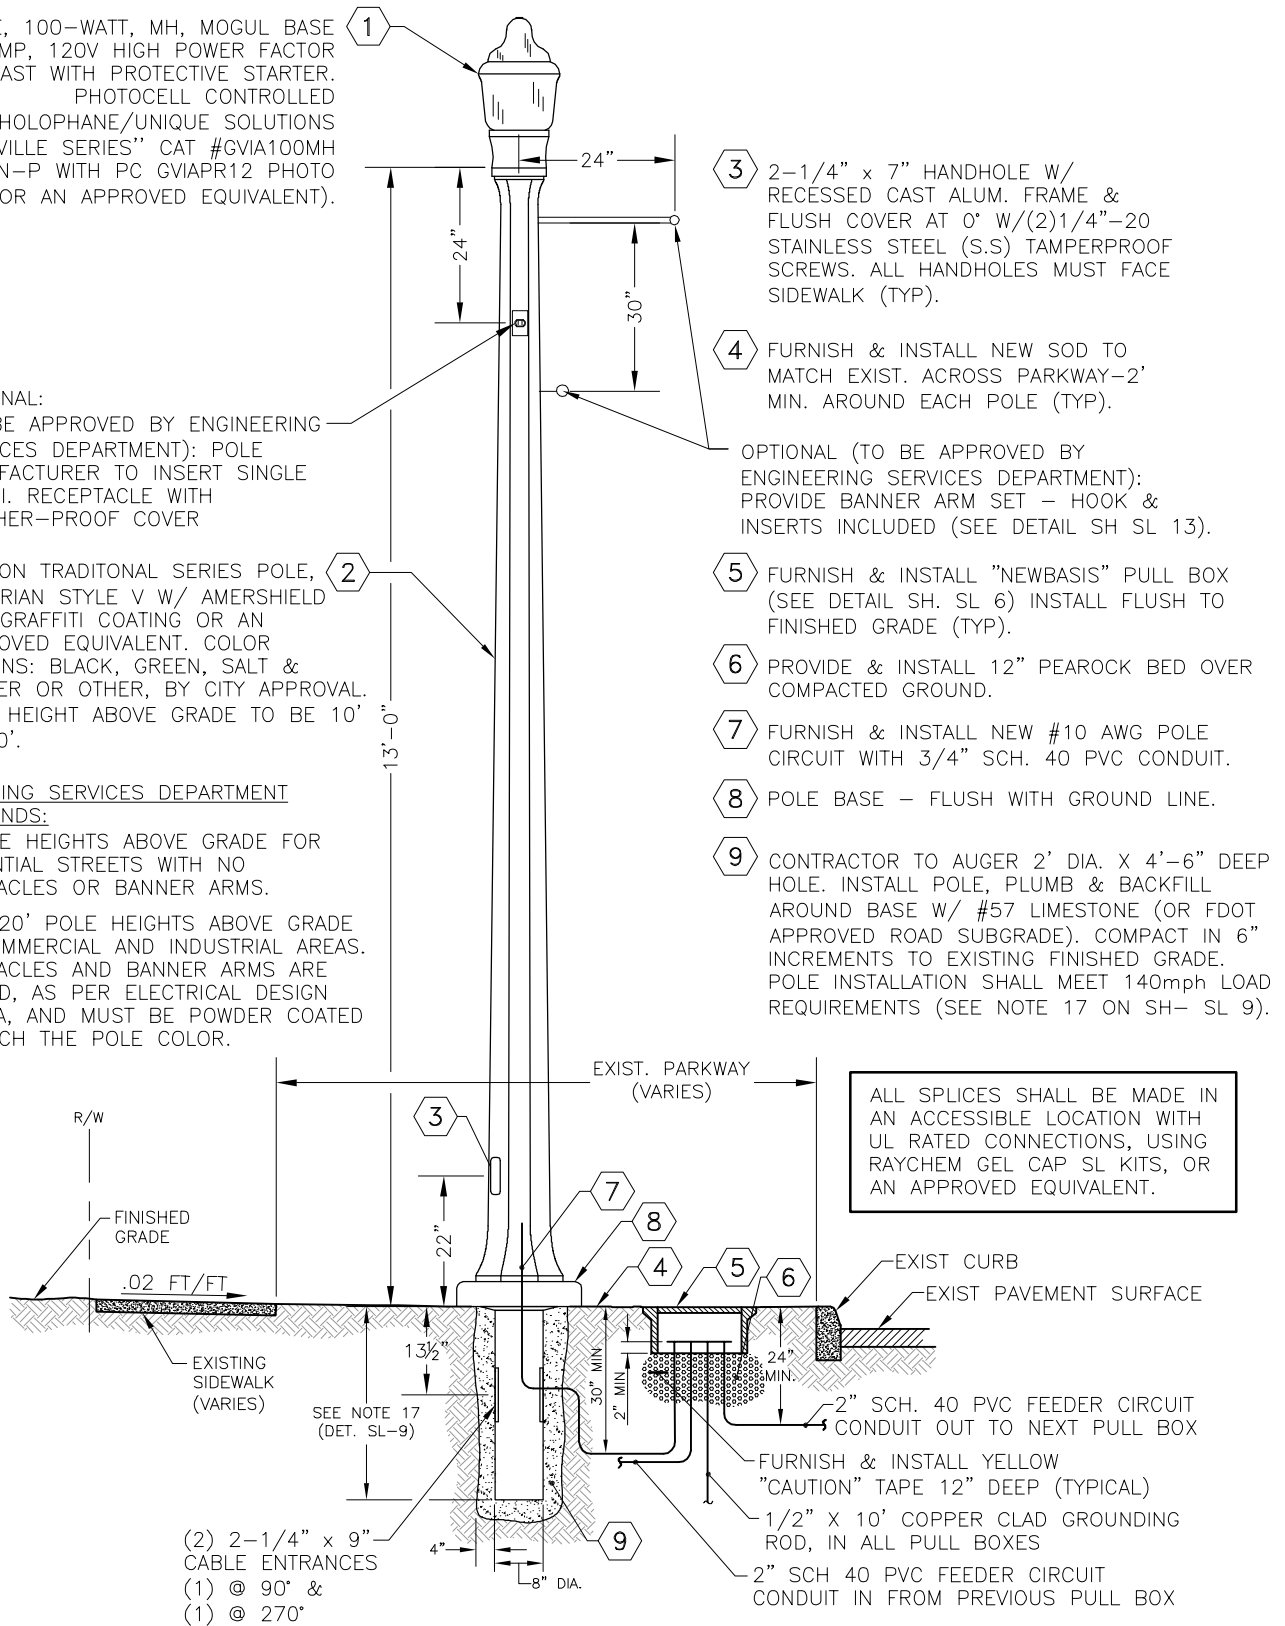

ALL SPLICES SHALL BE MADE IN AN ACCESSIBLE LOCATION WITH UL RATED CONNECTIONS, USING RAYCHEM GEL CAP SL KITS, OR AN APPROVED EQUIVALENT.

REVISED:
SEPT-2009

ISSUED:
SEPT - 2009

**STREET LIGHTS - AMERON TRADITIONAL SERIES POLE
VICTORIAN STYLE V**

CITY OF WEST PALM BEACH ENGINEERING SERVICES DEPT.

**STANDARD
DETAIL**

SL-3